


Information on this drawing will not be shared with a third party without the written authority of the University of Reading - Estates and Facilities

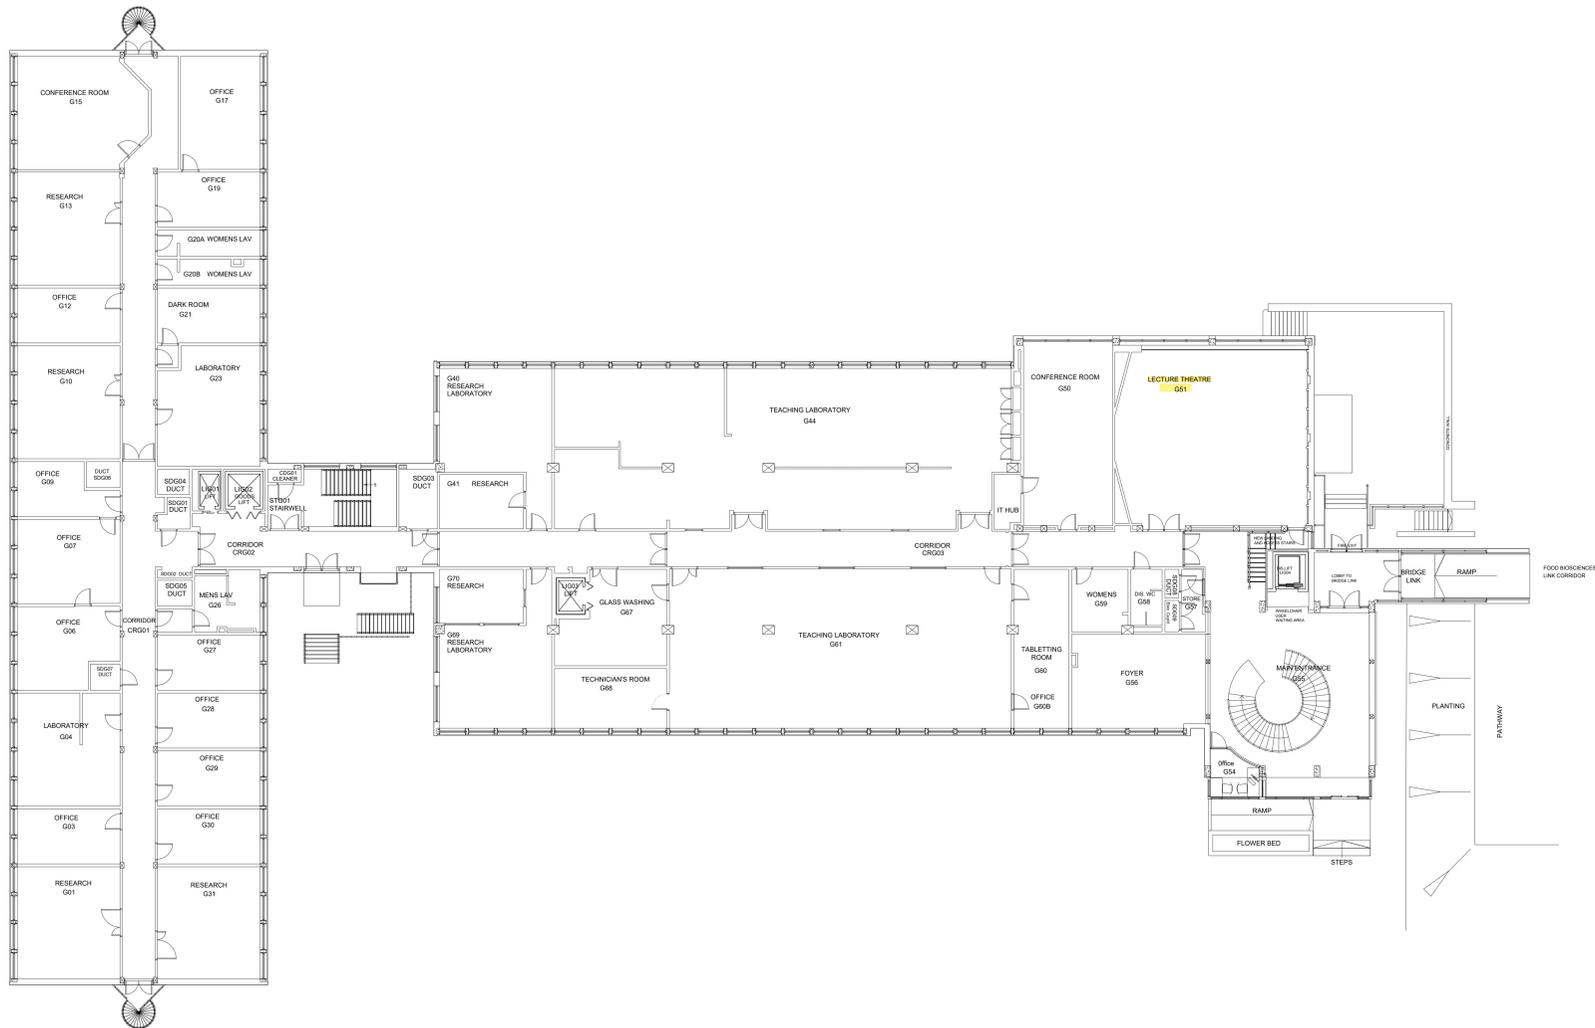

Notes

Estates and Facilities

The information shown on this drawing is given without obligation or warranty. The accuracy therefore cannot be guaranteed and it must never be used for calculation or setting out of works. General Changes
 The accuracy of these drawings relies on feedback from the users. If any anomalies are discovered, please immediately inform the CAD Manager. Telephone ext 6807.

AS-01 DIS. LIFT RENAMED AS LIGH.OFFICE G54 AUG22

Rev	Description	Date



University of Reading
 Estates and Facilities
 Whiteknights, PO Box 235, Reading, RG6 6BW
 Tel. 0118 378 8958 Fax. 0118 378 6928

Consultants/Contractors Logo

Building
W006 - Chemistry

Project
MASTER DRAWING

Title
Ground Floor Plan

Drawn CAD Date 04/2017 Scale 1:100(BA0)

Project REFERENCE No. Originator Volume Level Type/Revision Classification Number Suitability Rev.
 1658729-UOR-XX-GF-DR-B-XXXX-MAS AS-01